


STEWART PARK FESTIVAL 2026 SITE PLAN

SCALE 1 : 1000
0 25 50 75 100 Metres

Legend

LIBRARY
AFTER
DARK

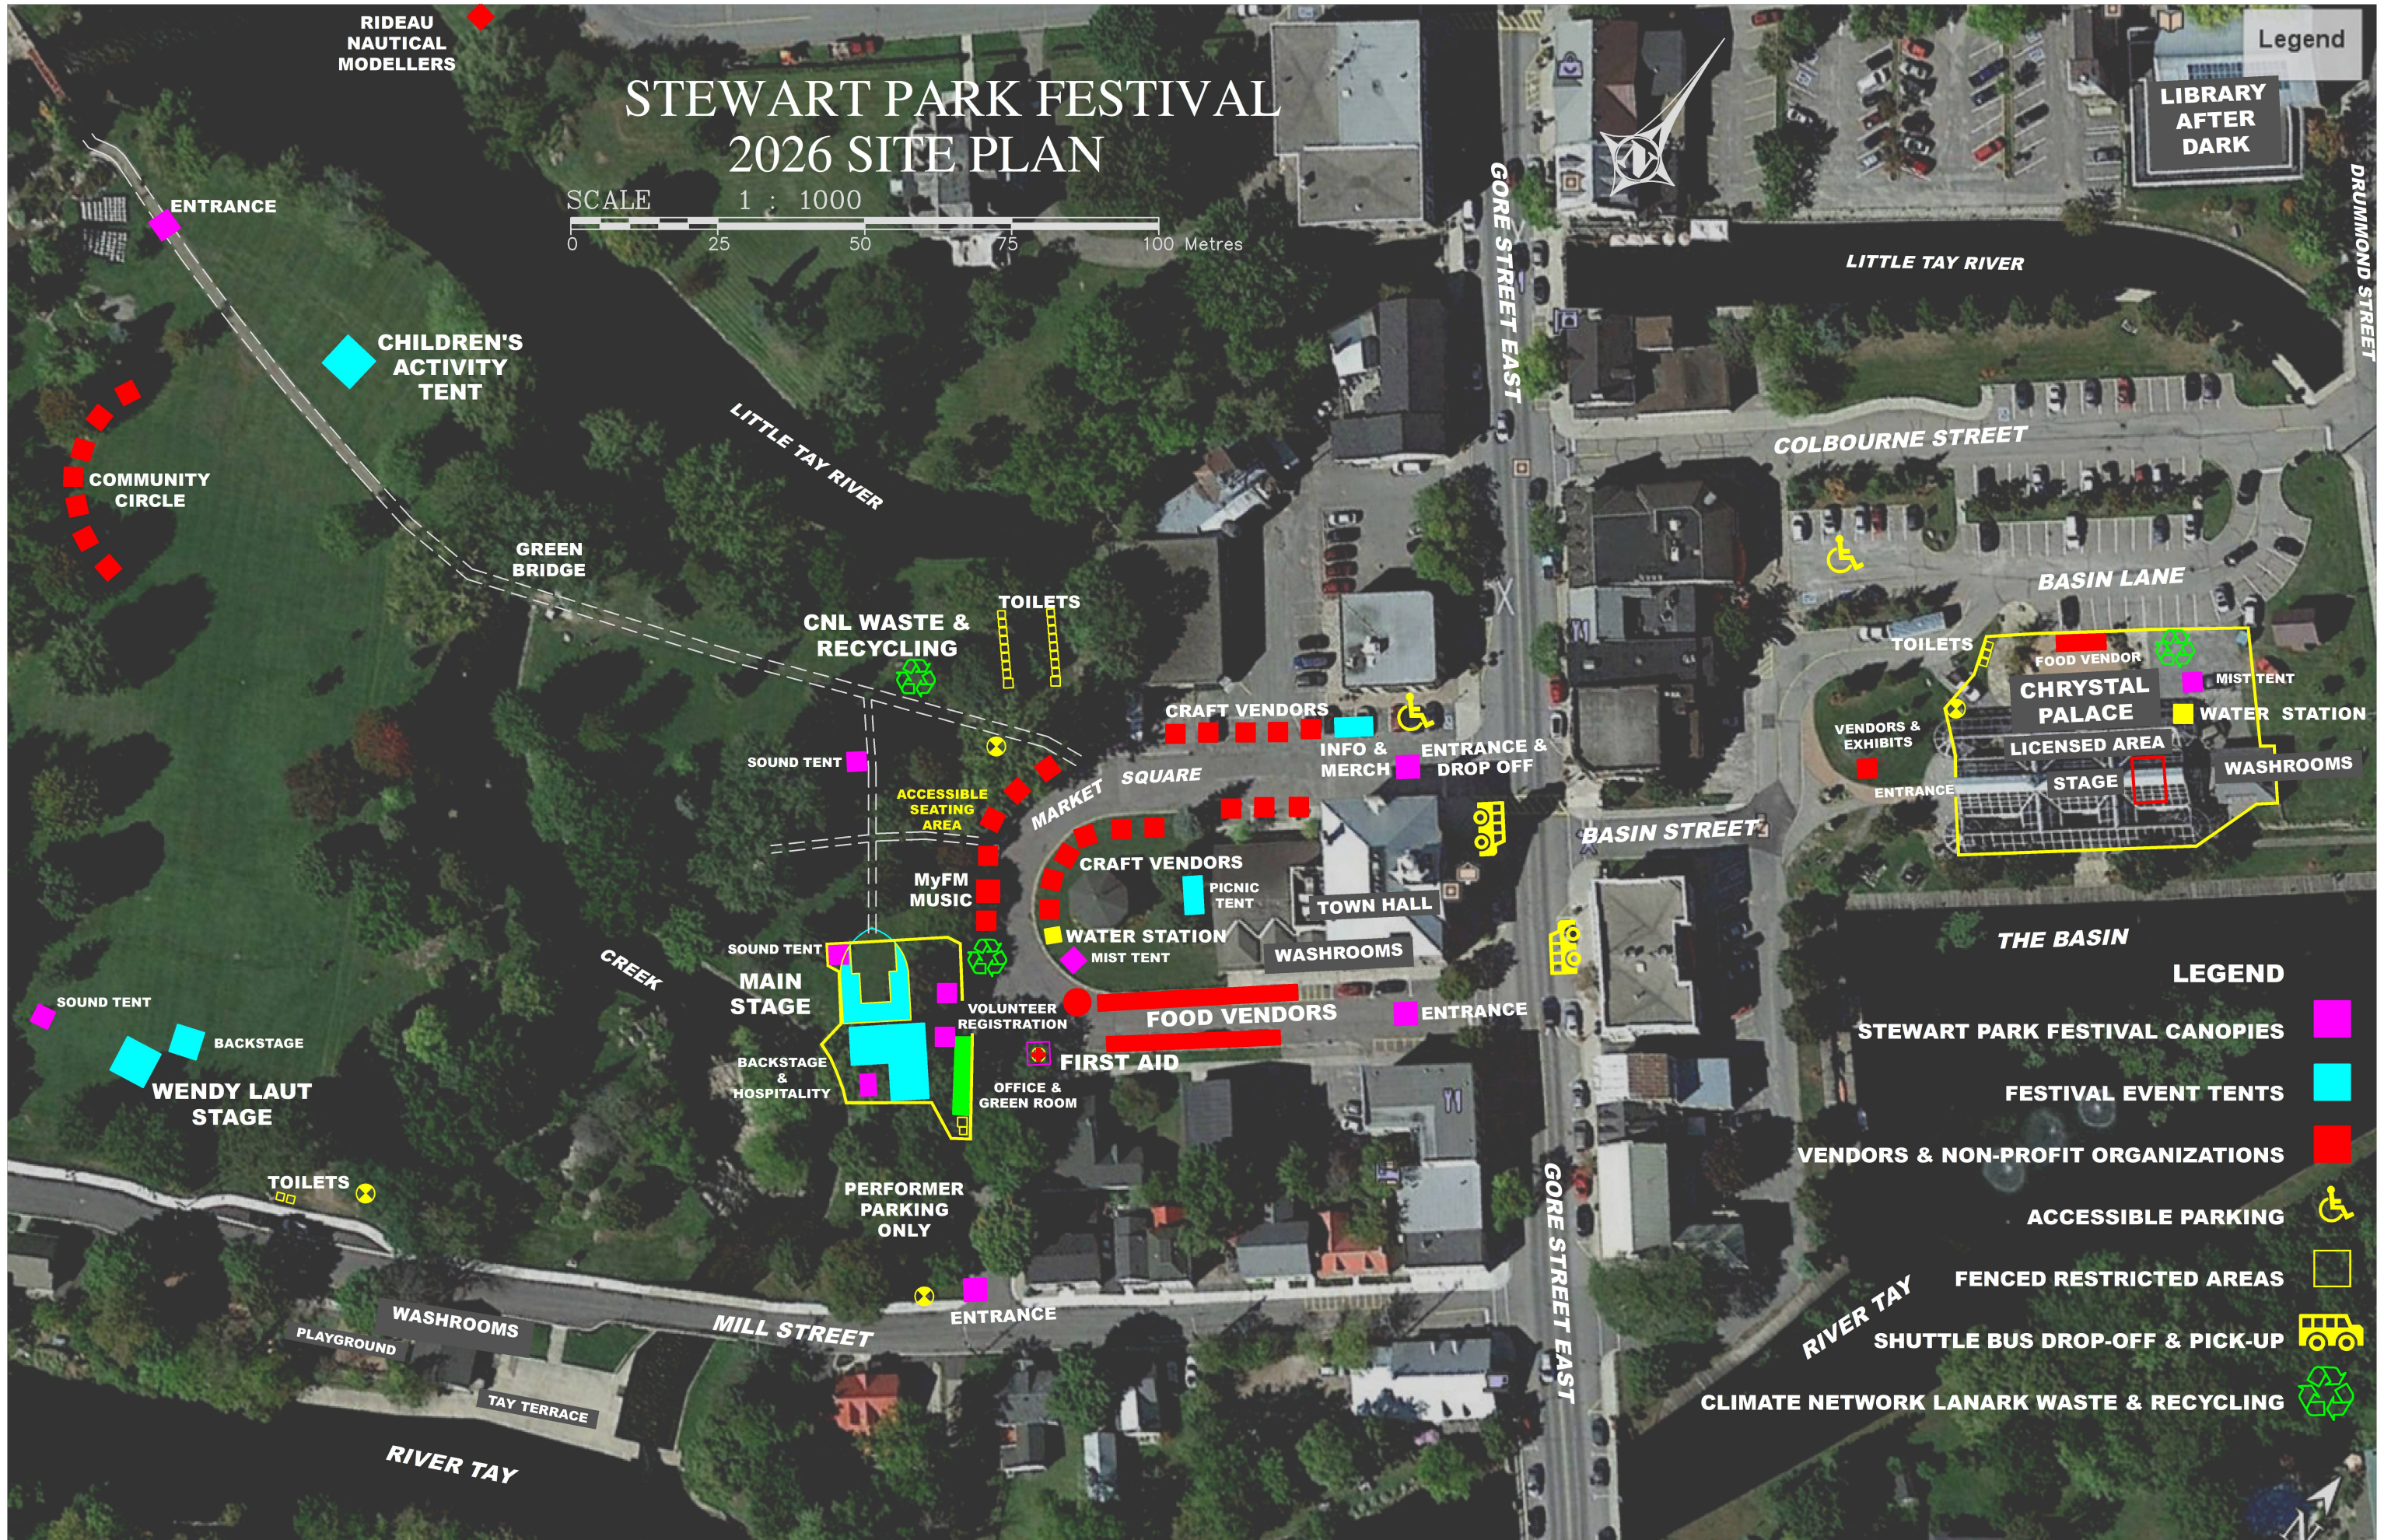

- LEGEND**
- STEWART PARK FESTIVAL CANOPIES 
 - FESTIVAL EVENT TENTS 
 - VENDORS & NON-PROFIT ORGANIZATIONS 
 - ACCESSIBLE PARKING 
 - FENCED RESTRICTED AREAS 
 - SHUTTLE BUS DROP-OFF & PICK-UP 
 - CLIMATE NETWORK LANARK WASTE & RECYCLING 